




LEGEND

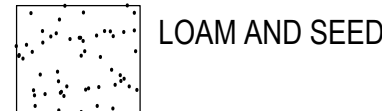

LOAM AND SEED



PLANTING BED -
PERENNIALS

PLANTING PALETTE:

- SUN EXPOSURE
- SERVICEBERRY
 - AMERICAN HOLLY
 - RED MAPLE
 - BLACK GUM
 - EASTERN RED CEDAR
 - SILKY DOGWOOD
 - INKBERRY
 - ELDERBERRY
 - SWEET PEPPERBUSH
 - HAYSCEATED FERN
 - GOLDENROD
 - LITTLE BLUESTEM

SHADE

- RED MAPLE
- STRIPED MAPLE
- MAPLELEAF VIBURNUM
- SPICEBUSH
- ARROWWOOD VIBURNUM
- GRAY DOGWOOD
- WOOD ASTER
- PENNSYLVANIA SEDGE
- CINNAMON FERN
- OSTRICH FERN

PLANTING PALETTE:

- GRAY BIRCH
- SERVICEBERRY
- ARROWWOOD VIBURNUM
- SEDGE

(2) DECIDUOUS TREES

- MULTISTEM

LAWN - LOAM AND SEED

TO BE IRRIGATED

(3) DECIDUOUS TREES

PLANTING BED TO BE IRRIGATED

(2) DECIDUOUS TREES

- MULTISTEM

(1) DECIDUOUS TREE

- DECIDUOUS TREES

- SHRUBS

LAWN

LOAM AND SEED

(1) EVERGREEN TREE

- SHRUBS

PLANTING PALETTE:

- RED MAPLE
- BLACK GUM
- EASTERN RED CEDAR
- BOTTLEBRUSH
- BUCKEYE
- VIRGINIA SWEETSPIRE
- ARROWWOOD
- VIBURNUM

PLANTING BED TO BE IRRIGATED

- (1) DECIDUOUS TREE

- (3) SHRUBS

- (5) EVERGREEN TREES

PLANTING PALETTE:

- EASTERN RED CEDAR
- FERNS
- (OSTRICH, CINNAMON, LADY, CHRISTMAS)
- PENNSYLVANIA SEDGE
- TRILLIUM
- FOAM FLOWER
- MOUNTAIN LAUREL

PLANTING BED WITH PERENNIALS AND BULBS, TYP.

TO BE IRRIGATED

- (5) DECIDUOUS TREES

LAWN - LOAM AND SEED TO BE IRRIGATED

PLANTING PALETTE:

- GRAY BIRCH
- SERVICEBERRY
- JOE PYE WEED
- HIGHBUSH BLUEBERRY
- GOLDENROD
- LITTLE BLUESTEM
- NEW ENGLAND ASTER
- WINTERBERRY
- RED TWIG DOGWOOD
- SWEET PEPPERBUSH

PLANTING PALETTE:

- SPICEBUSH
- ARROWWOOD VIBURNUM
- STRIPED MAPLE
- GRAY DOGWOOD
- WOOD ASTER
- PENNSYLVANIA SEDGE
- CINNAMON FERN
- OSTRICH FERN

PLANTING BED WITH PERENNIALS AND BULBS

- TO BE IRRIGATED

SEE ENLARGEMENT- SHEET L103

- (1) DECIDUOUS TREE

PLANTING PALETTE:

- FRAGRANT SUMAC "GRO LO"
- DIERVILLA
- CREeping JUNIPER

WORKBAR

BUILDING #2

BUILDING #1

BUILDING #3



ENTRY COURT

PLANTING BED WITH PERENNIALS AND BULBS, TYP.

(PER REF #2)

PLANTING BED WITH PERENNIALS AND BULBS, TYP.

(PER REF #2)

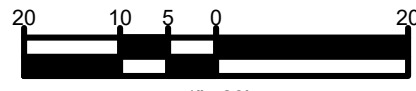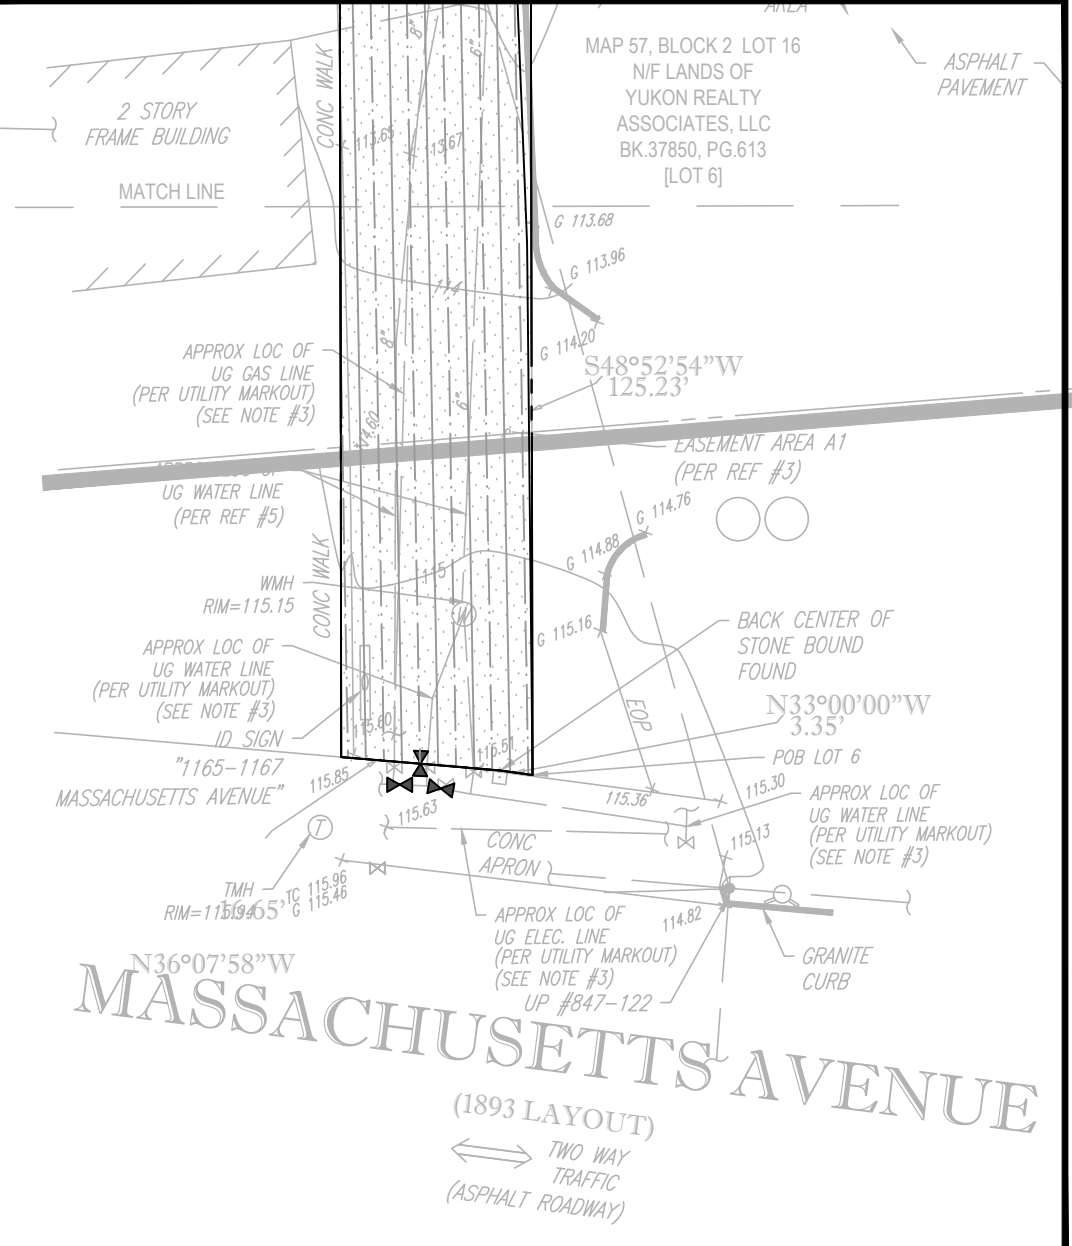

ARCHITECT

bh+a

Bargmann Hendrie + Archetype, Inc.
9 Channel Center Street
Boston, MA 02210
617.350.0450 Tel
www.bhplus.com

PROJECT NAME

**Redevelopment
of 1165R
Massachusetts
Avenue**

1165R Massachusetts Avenue,
Arlington, MA

CLIENT

**1165R Mass MA
Property LLC**

c/o Spaulding & Syle Investments
One Post Office Square
26th Floor
Boston, MA 02109

PROJECT TEAM

Structural:
Veitas & Veitas
639 Granite St
Braintree, MA 02184
(781) 843-2863

MEP:
Wozny/Barbar & Associates, Inc.
Consulting Engineers
1076 Washington St
Hannover, MA 02339
(617) 842-4144

Civil:
Bohler Engineering
352 Tumpike Road
Southborough, MA 01772
(508) 480-9900

Traffic:
Natch Engineering
2 Center Plaza, Suite 340
Boston, MA 02108
(617) 338-0063

Landscape:
Kyle Zick Landscape Architecture
36 Bromfield Street, Suite 202
Boston, MA 02108

Revisions

#	Description	Date

DRAWING TITLE

Planting Plan

DRAWING INFORMATION

May 25, 2021
DATE OF ISSUE

Design Development
DESCRIPTION

1"=20'-0"
SCALE

3426.00
PROJECT #

Author
FILE NAME

DRAWING NUMBER

L102

Copyright BH+A, Inc.